




① ENLARGED CEILING PLAN  
1/8" = 1'-0"

REFERENCE 2/A1.5 ENLARGED CEILING PLAN

<b>studio kremer architects</b> 3258 Ruckriegel Parkway, Louisville, KY 40299 TEL 502.499.1100 FAX 499.1101 	<b>THOMAS NELSON HIGH SCHOOL</b> 2885 NEW SHEPHERDSVILLE ROAD (HWY 245) BARDSTOWN, KENTUCKY 40004	<b>REVISED SOFFIT DETAIL</b>		
	NELSON COUNTY SCHOOL DISTRICT 288 WILDCAT LANE BARDSTOWN, KENTUCKY 40004	BG 08-198    SKA #    0825	<b>ASK21.1</b>	
	 <b>DESIGNED TO EARN THE ENERGY STAR</b> <small>The estimated energy performance for this design meets US EPA criteria. The building will be eligible for ENERGY STAR after maintaining superior performance for one year.</small>	Date                      09/29/09 Drawn by                      Author		
		Checked by                      Checker	Scale                      1/8" = 1'-0"	

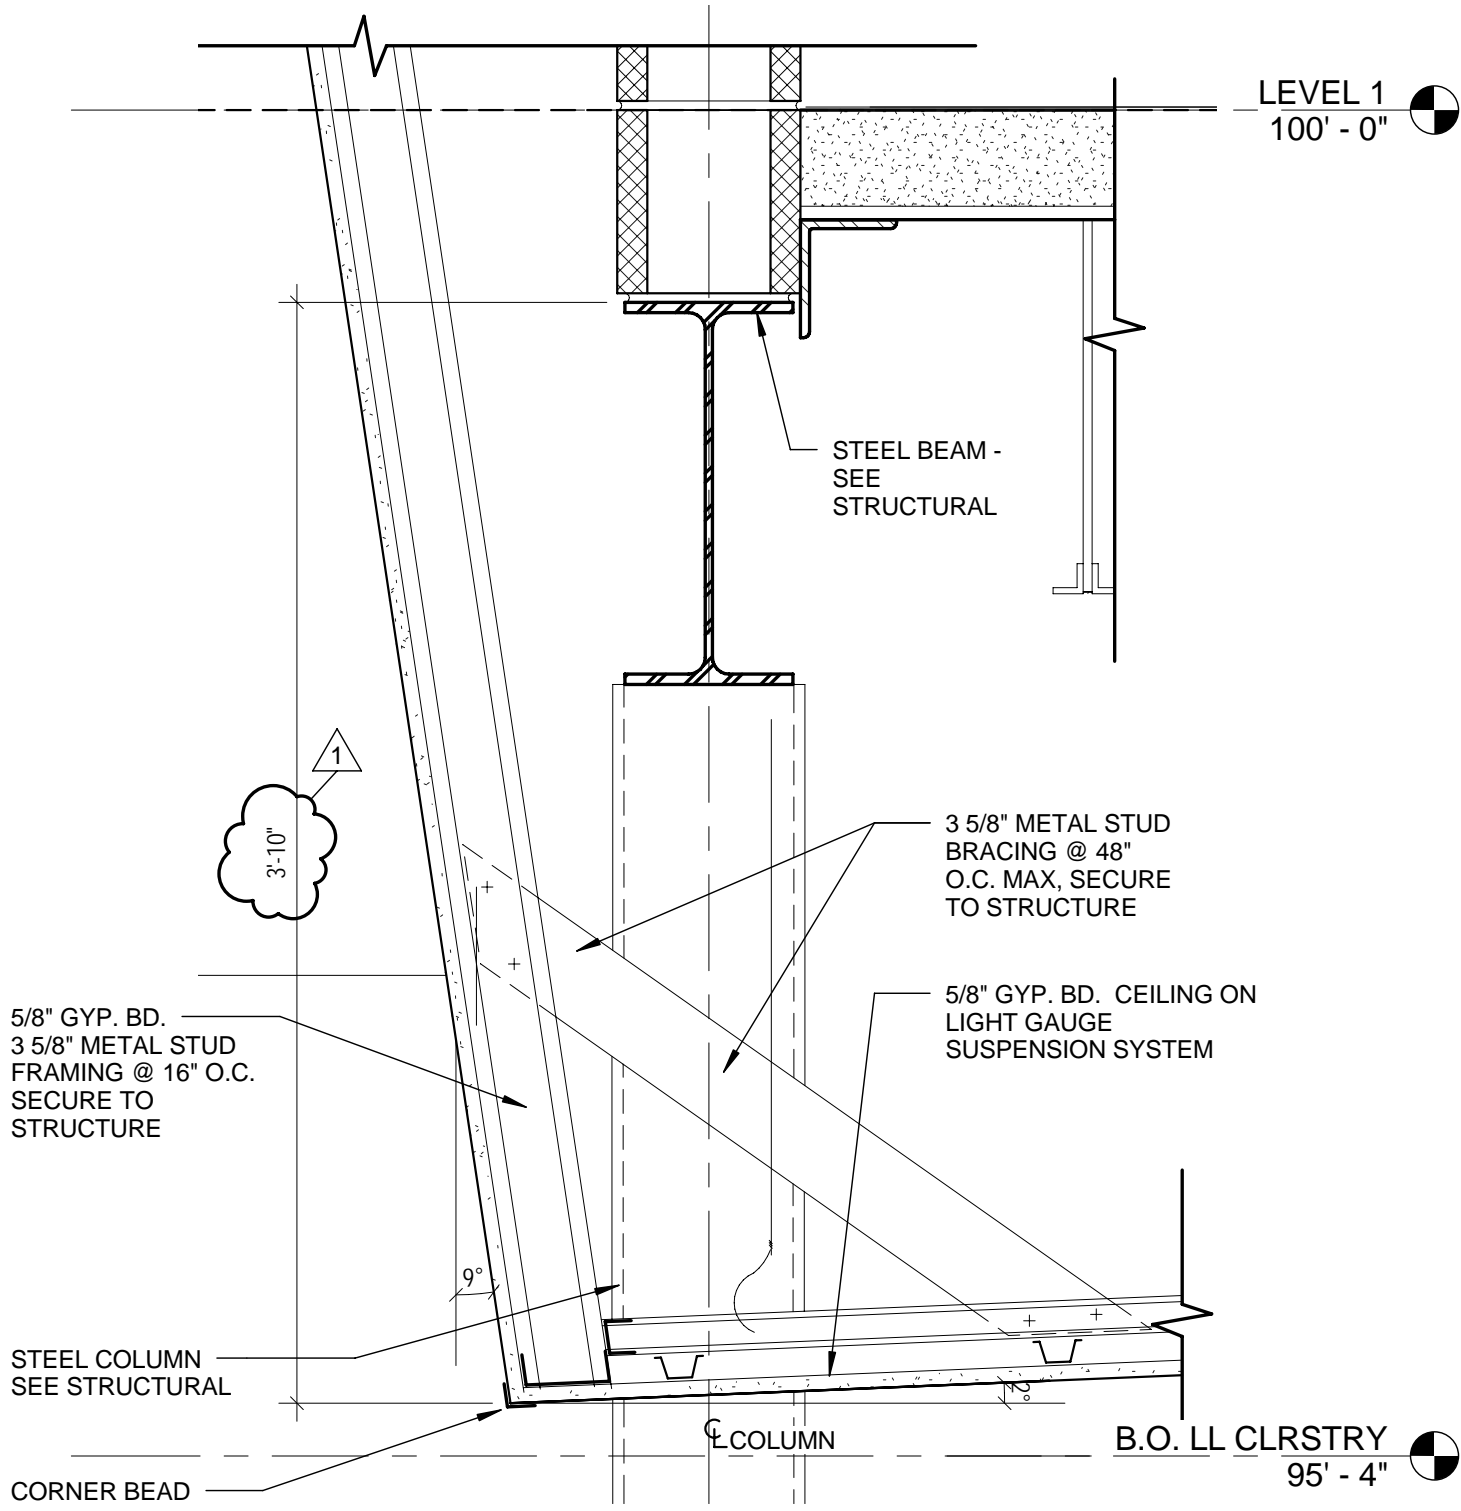

① SOFFIT DETAIL  
1 1/2" = 1'-0"

REFERENCE 14/A7.4 SOFFIT DETAIL

<b>studio kremer architects</b> 3258 Ruckriegel Parkway, Louisville, KY 40299 TEL 502.499.1100 FAX 499.1101 	<b>THOMAS NELSON HIGH SCHOOL</b> 2885 NEW SHEPHERDSVILLE ROAD (HWY 245) BARDSTOWN, KENTUCKY 40004	<b>REVISED SOFFIT DETAIL</b>		
	NELSON COUNTY SCHOOL DISTRICT 288 WILDCAT LANE BARDSTOWN, KENTUCKY 40004	BG 08-198    SKA #    0825	<b>ASK21.2</b>	
	 <b>DESIGNED TO EARN THE ENERGY STAR</b> <small>The estimated energy performance for this design meets US EPA criteria. The building will be eligible for ENERGY STAR after maintaining superior performance for one year.</small>	Date                    09/29/09		
		Drawn by                Author	Checked by            Checker	Scale    1 1/2" = 1'-0"